

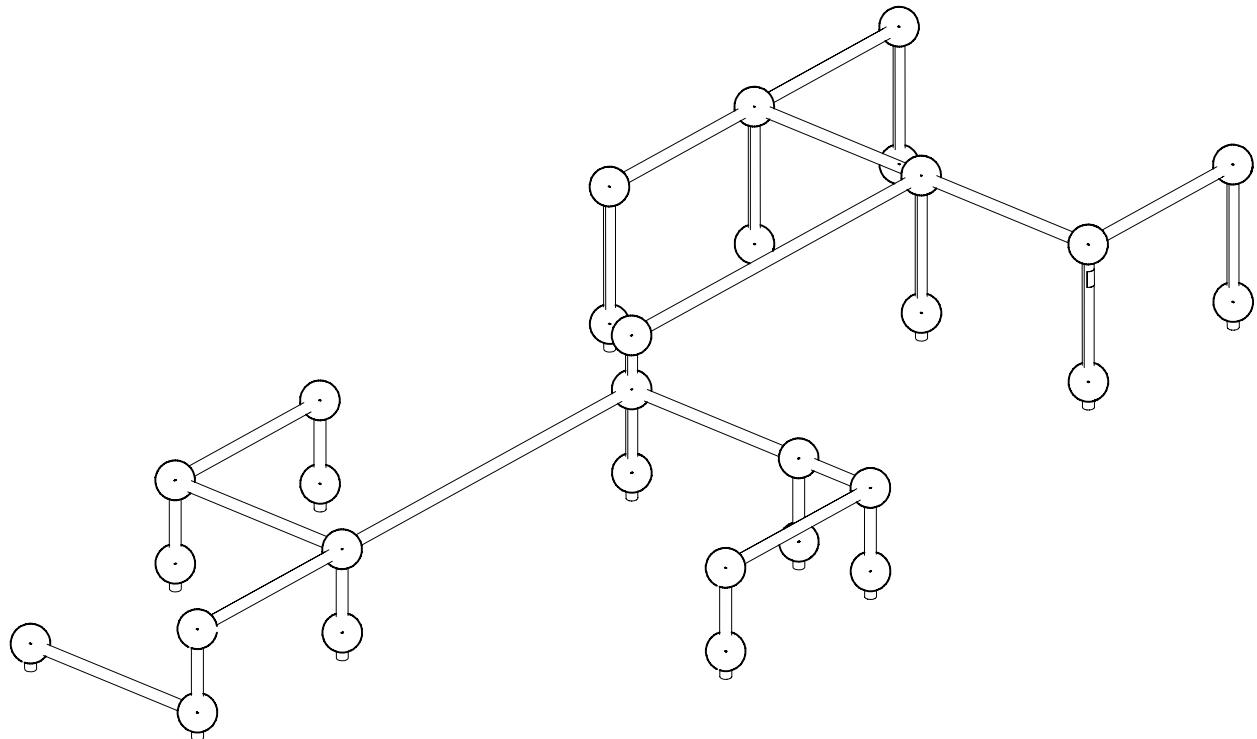
LAPPSET®

PARKOUR

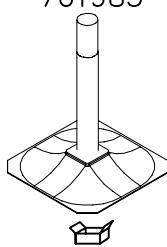
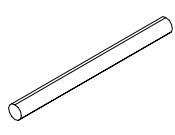
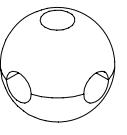
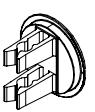
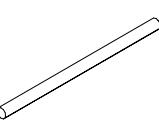
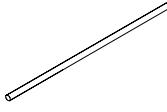
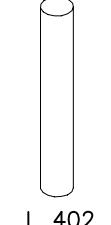
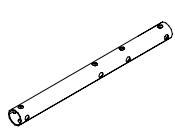
ASENNUSOHJE
MONTERINGSANVISNING
INSTALLATION INSTRUCTION
AUFBAUANLEITUNG
NOTICE D'INSTALLATION

DATE: 19.10.2010

220549

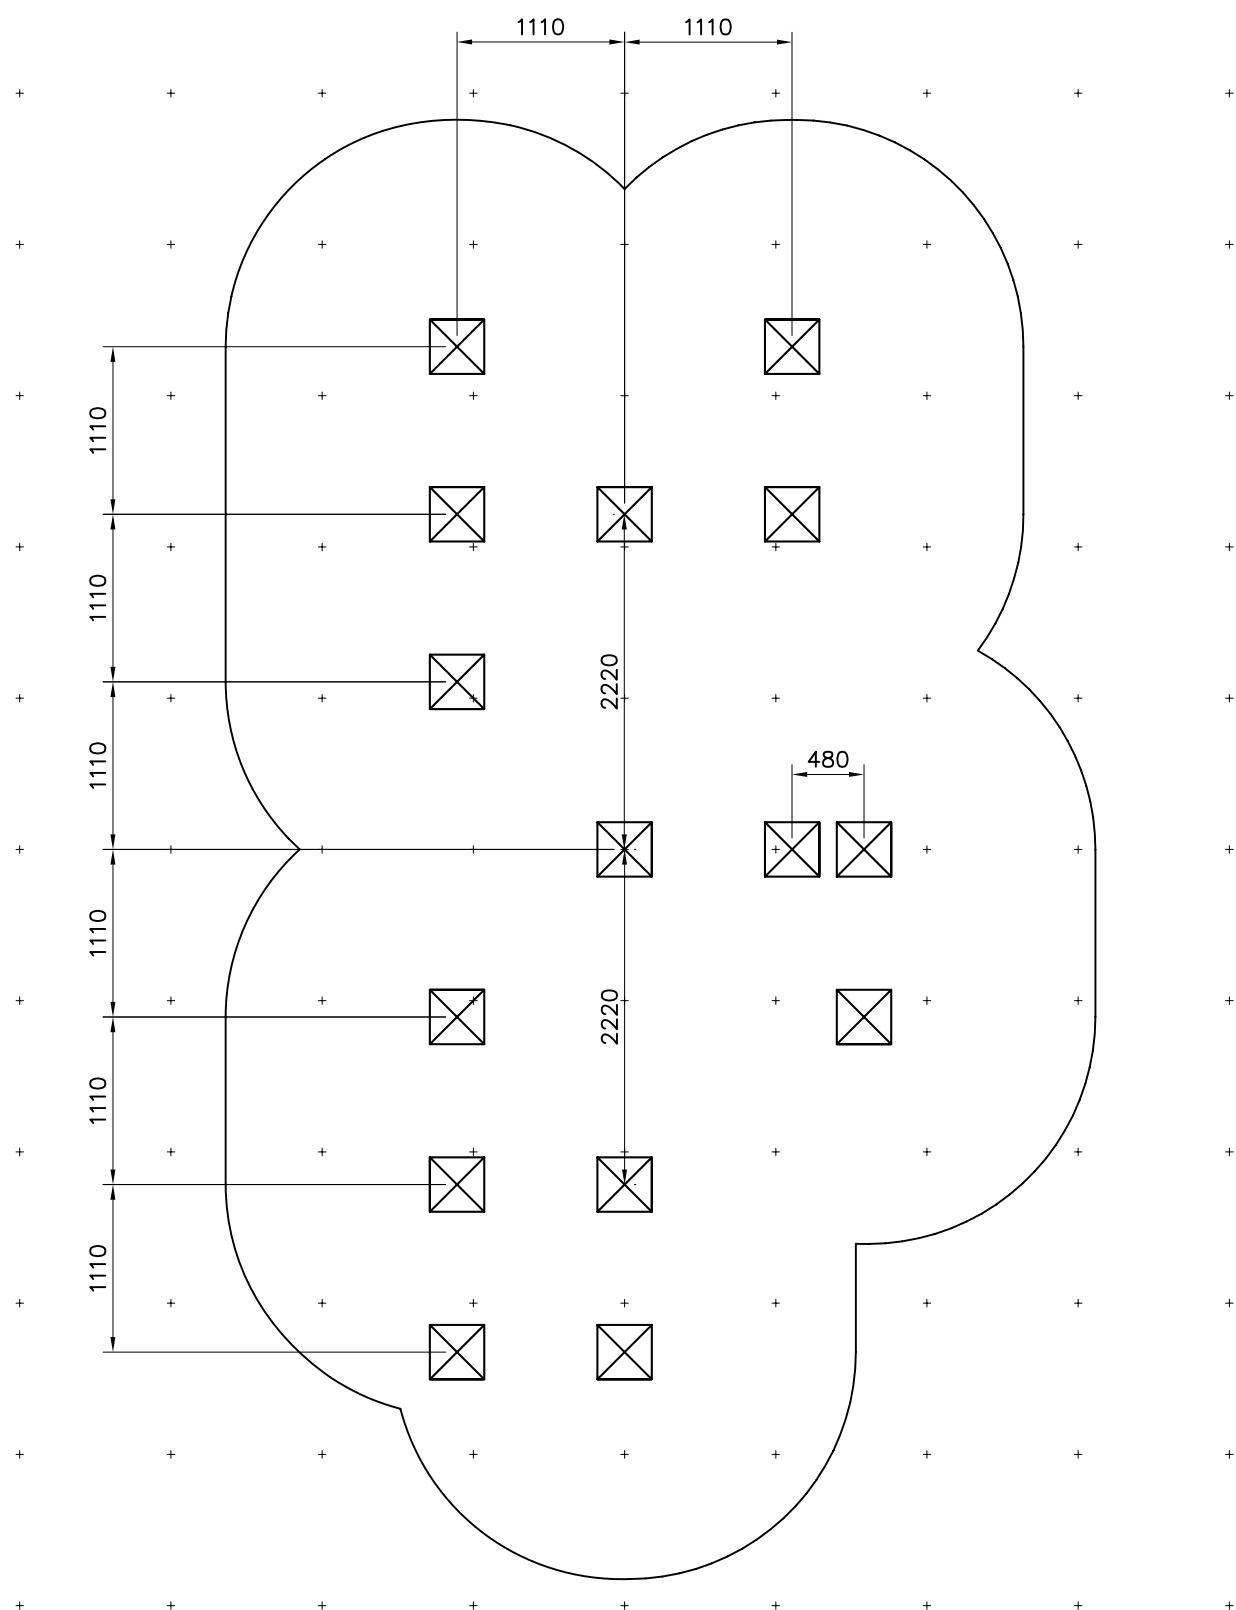


DATE: 19.10.2010

701985 	PCS 15	702341  90x50	PCS 1	902022  L 710	PCS 6	902134  Box	PCS 30	902157  60x60x2	PCS 107	902424  L 1034	PCS 11
904130  L 2148	PCS 2	904132  L 402	PCS 8	904135  L 710	PCS 1		PCS		PCS		PCS
	PCS		PCS		PCS		PCS		PCS		PCS
	PCS		PCS		PCS		PCS		PCS		PCS
EN Impact Area 45.2 m²1:50
0 2

Grid Size 1000 mm



EN Impact Area 45.2 m²

Max Falling Height 960 mm

